


1st FLOOR
D'ARCY House

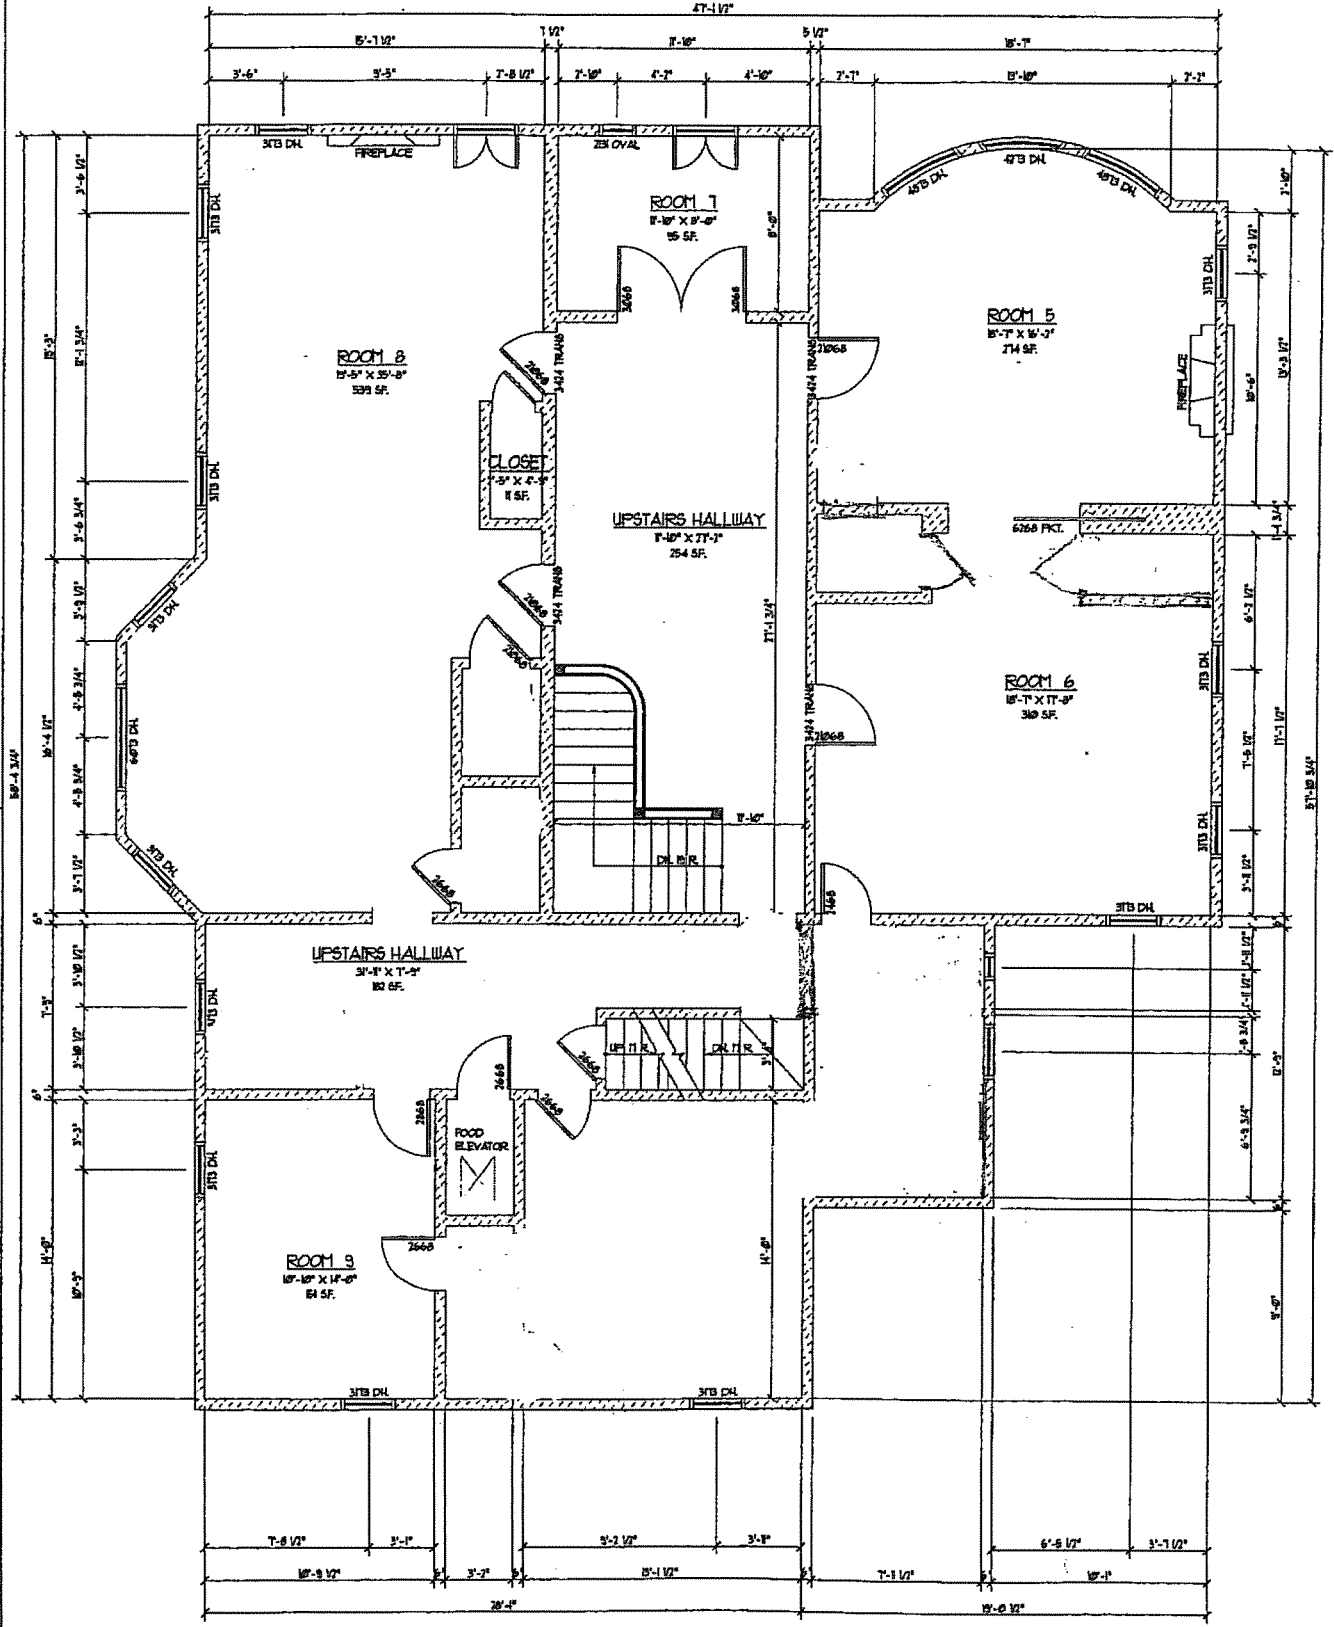

SECOND FLOOR PLAN

SCALE 1/4" = 1'-0"

2ND FLOOR D'ARCY HOUSE

PROJECT NUMBER:

08-013

ISSUE DATES:

#	DATE	DESCRIPTION
1		PRELIMINARY REVIEW
2		ISSUED FOR PERMITS
3		ISSUED FOR BIDS
4		ISSUED FOR CONSTRUCTION

REVISIONS:

NO.	DATE	DESCRIPTION
1		DATE DESCRIPTION
2		DATE DESCRIPTION
3		DATE DESCRIPTION
4		DATE DESCRIPTION
5		DATE DESCRIPTION
6		DATE DESCRIPTION

PROJECT

DOCUMENTATION WORK


DARCY HOUSE

2N. CENER
 JOLIET, ILLINOIS

SECOND FLOOR PLAN/
 LOFT FLOOR PLAN

Copyright © 2007 by Cody Design Group, Inc., P.C. All rights reserved.
 THESE PLANS AND SPECIFICATIONS ARE THE PROPERTY OF CODY DESIGN GROUP, INC. NO PART OF THIS PLAN IS TO BE REPRODUCED OR TRANSMITTED IN ANY FORM OR BY ANY MEANS, ELECTRONIC OR MECHANICAL, INCLUDING PHOTOCOPYING, RECORDING, OR BY ANY INFORMATION STORAGE AND RETRIEVAL SYSTEM, WITHOUT THE WRITTEN PERMISSION OF THE ARCHITECT.


SHEET: A1.3

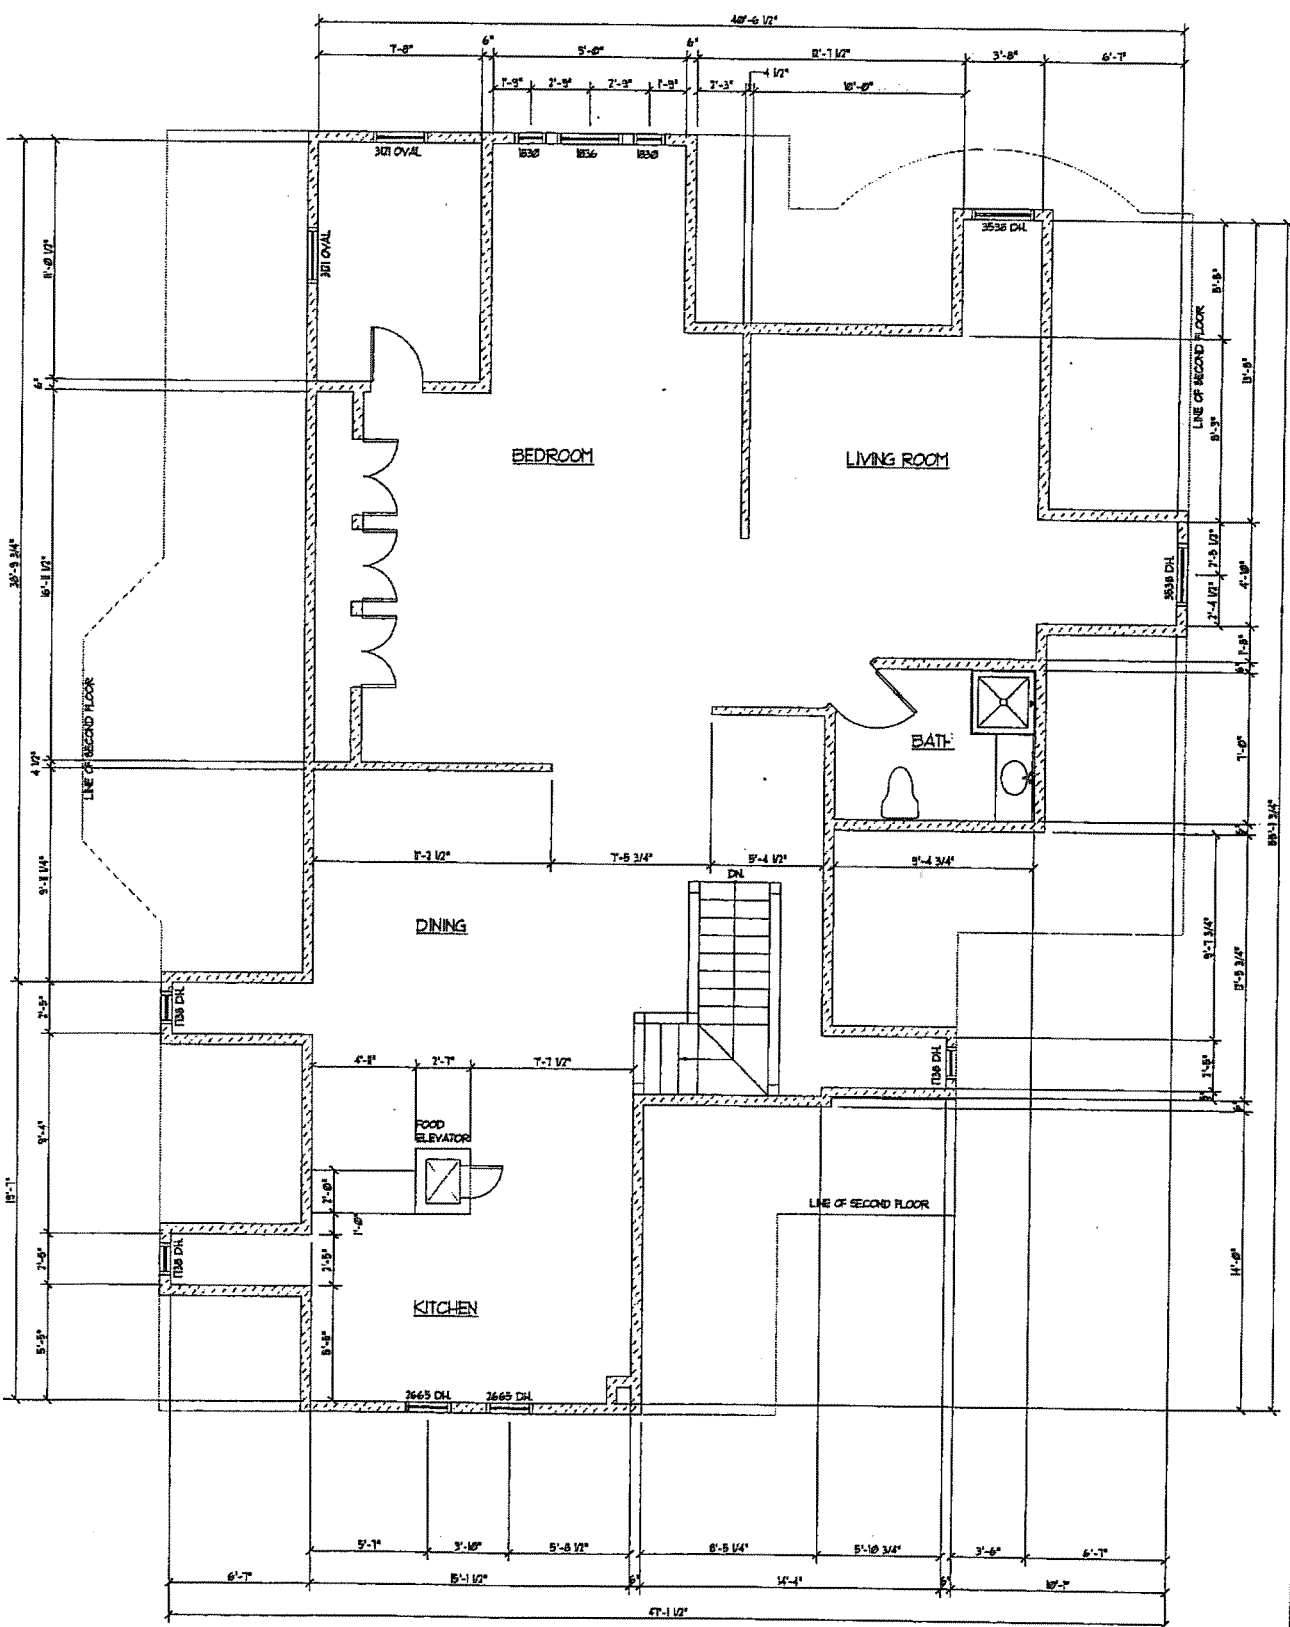

LOFT FLOOR PLAN

SCALE 1/8" = 1'-0"

Attic (3rd FLOOR) D'Arcy House

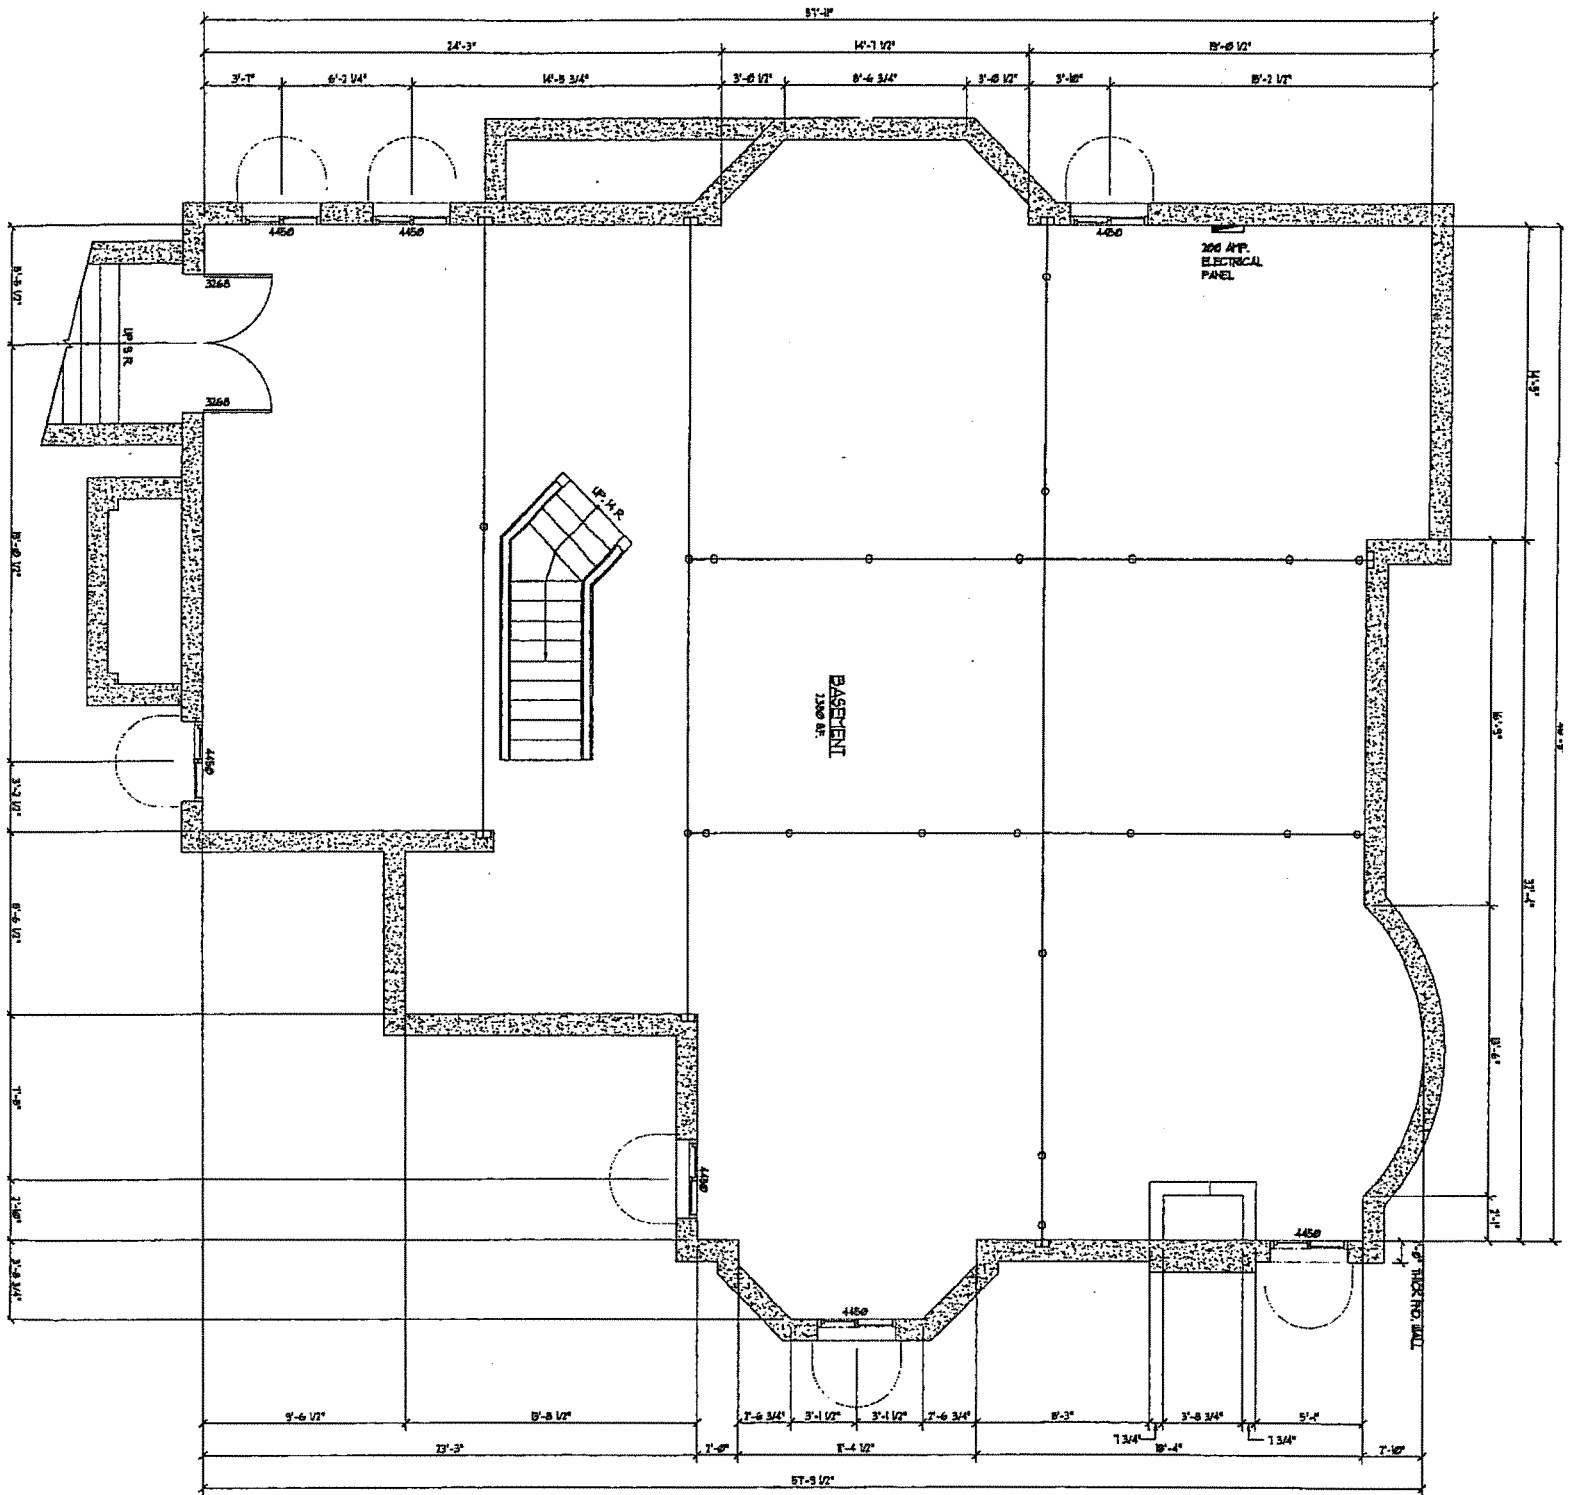

Basement D'Arcy House