

# LOWER LEVEL PLAN

SCALE 3/32"=1'-0"  
August 9, 2012

# HEALTHCARE REALTY TRUST BOMA SURVEY

333 Dixie Highway, Chicago Heights, Illinois




LOWER LEVEL AREAS	
[Light Blue Box]	BUILDING SERVICE AREA 9,684 SF
[Blue Box]	FLOOR SERVICE AREA 5,507 SF
[Green Box]	BUILDING VERTICAL PENETRATIONS 1,221 SF
[Yellow Box]	TENANT AREA 1 10,809 USF
[Orange Box]	TENANT AREA 2 8,347 USF
[Purple Box]	TENANT AREA 3 4,521 USF
[Teal Box]	TENANT AREA 4 12,622 USF
[Olive Green Box]	TENANT AREA 5 6,989 USF
[Dashed Line]	AREA BOUNDARY
	GROSS BUILDING AREA 64,104 SF
	INTERIOR GROSS MEASURED AREA 62,029 SF

2,497 SF

3,172 SF

2,353 SF

X-RAY STORAGE 2,329 SF

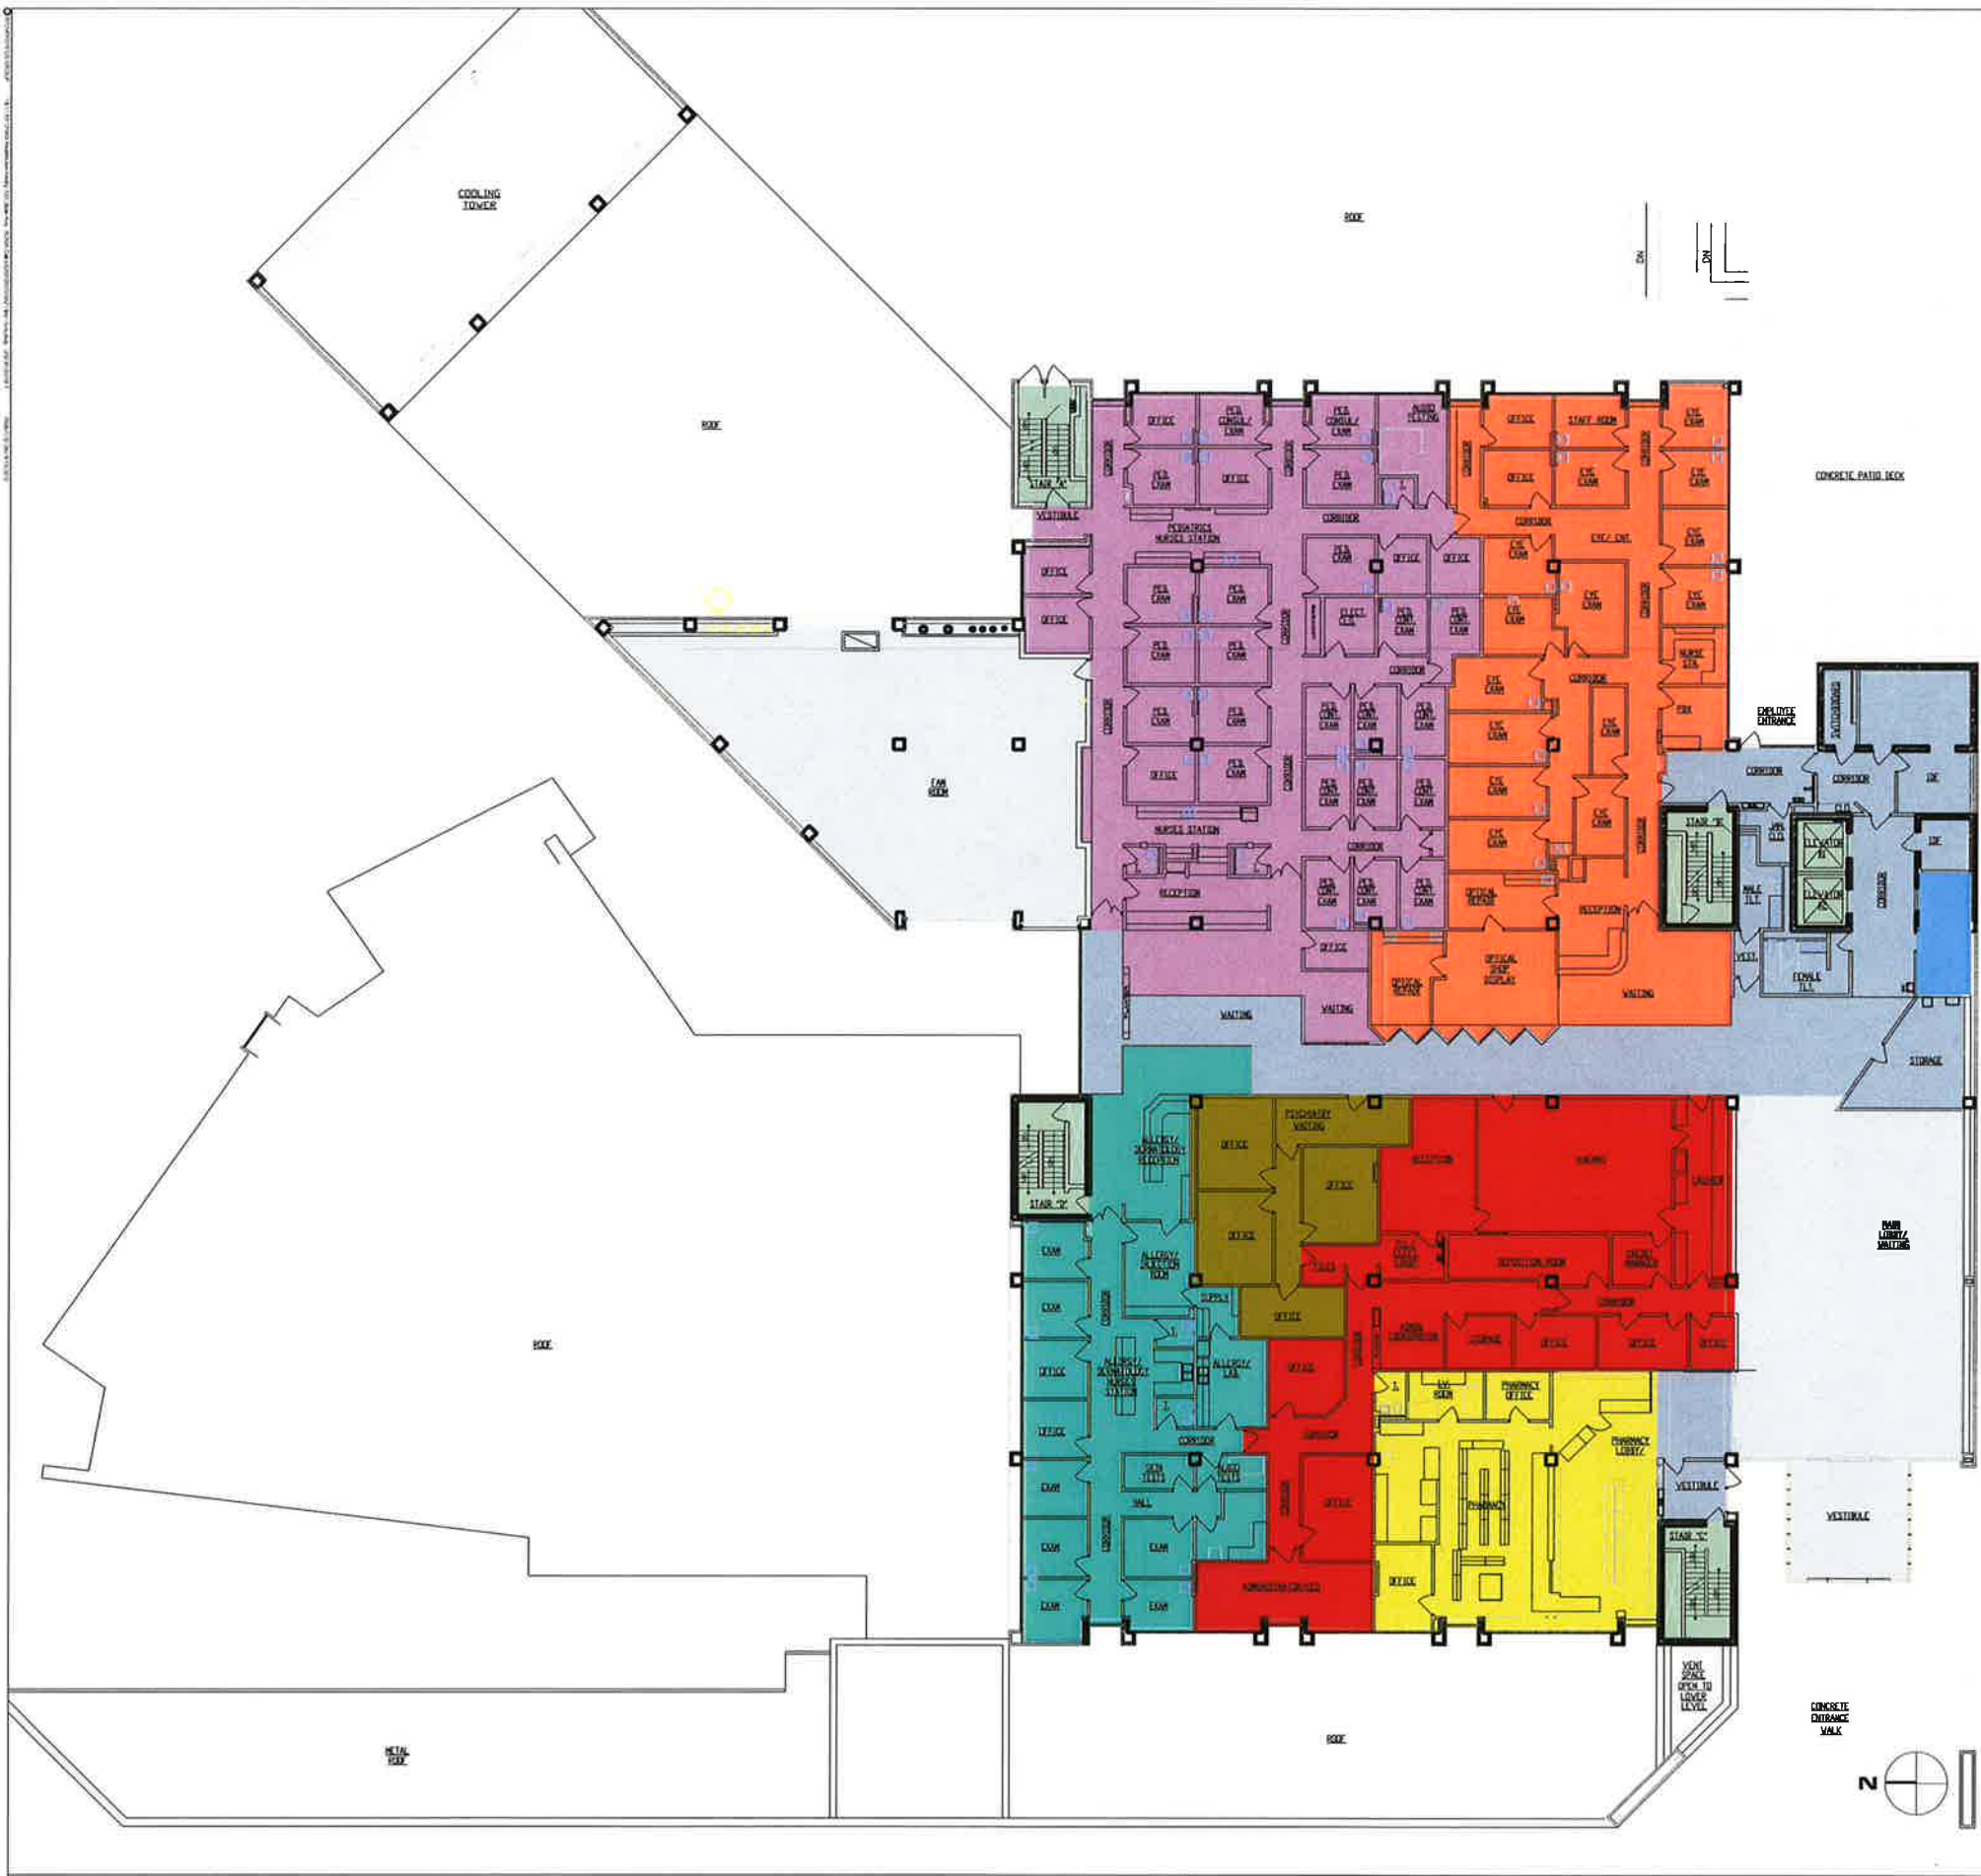


FIRST FLOOR AREAS	
BUILDING SERVICE AREA	4,931 SF
FLOOR SERVICE AREA	3,626 SF
BUILDING VERTICAL PENETRATIONS	1,073 SF
TENANT AREA 1	1,872 USF
TENANT AREA 2	4,310 USF
TENANT AREA 3	5,725 USF
TENANT AREA 4	2,752 USF
TENANT AREA 5	1000 USF
TENANT AREA 6	3,481 USF
TENANT AREA 7	164 USF
GROSS BUILDING AREA	29,831 SF
INTERIOR GROSS MEASURED AREA	28,934 SF

**HEALTHCARE REALTY TRUST  
BOMA SURVEY**  
333 Dixie Highway, Chicago Heights, Illinois

**FIRST FLOOR PLAN**  
SCALE 3/32"=1'-0"  
August 9, 2012

223 West Erie - Suite #6W  
Chicago, Illinois 60610  
312.337.7800  
312.337.7805 Fax

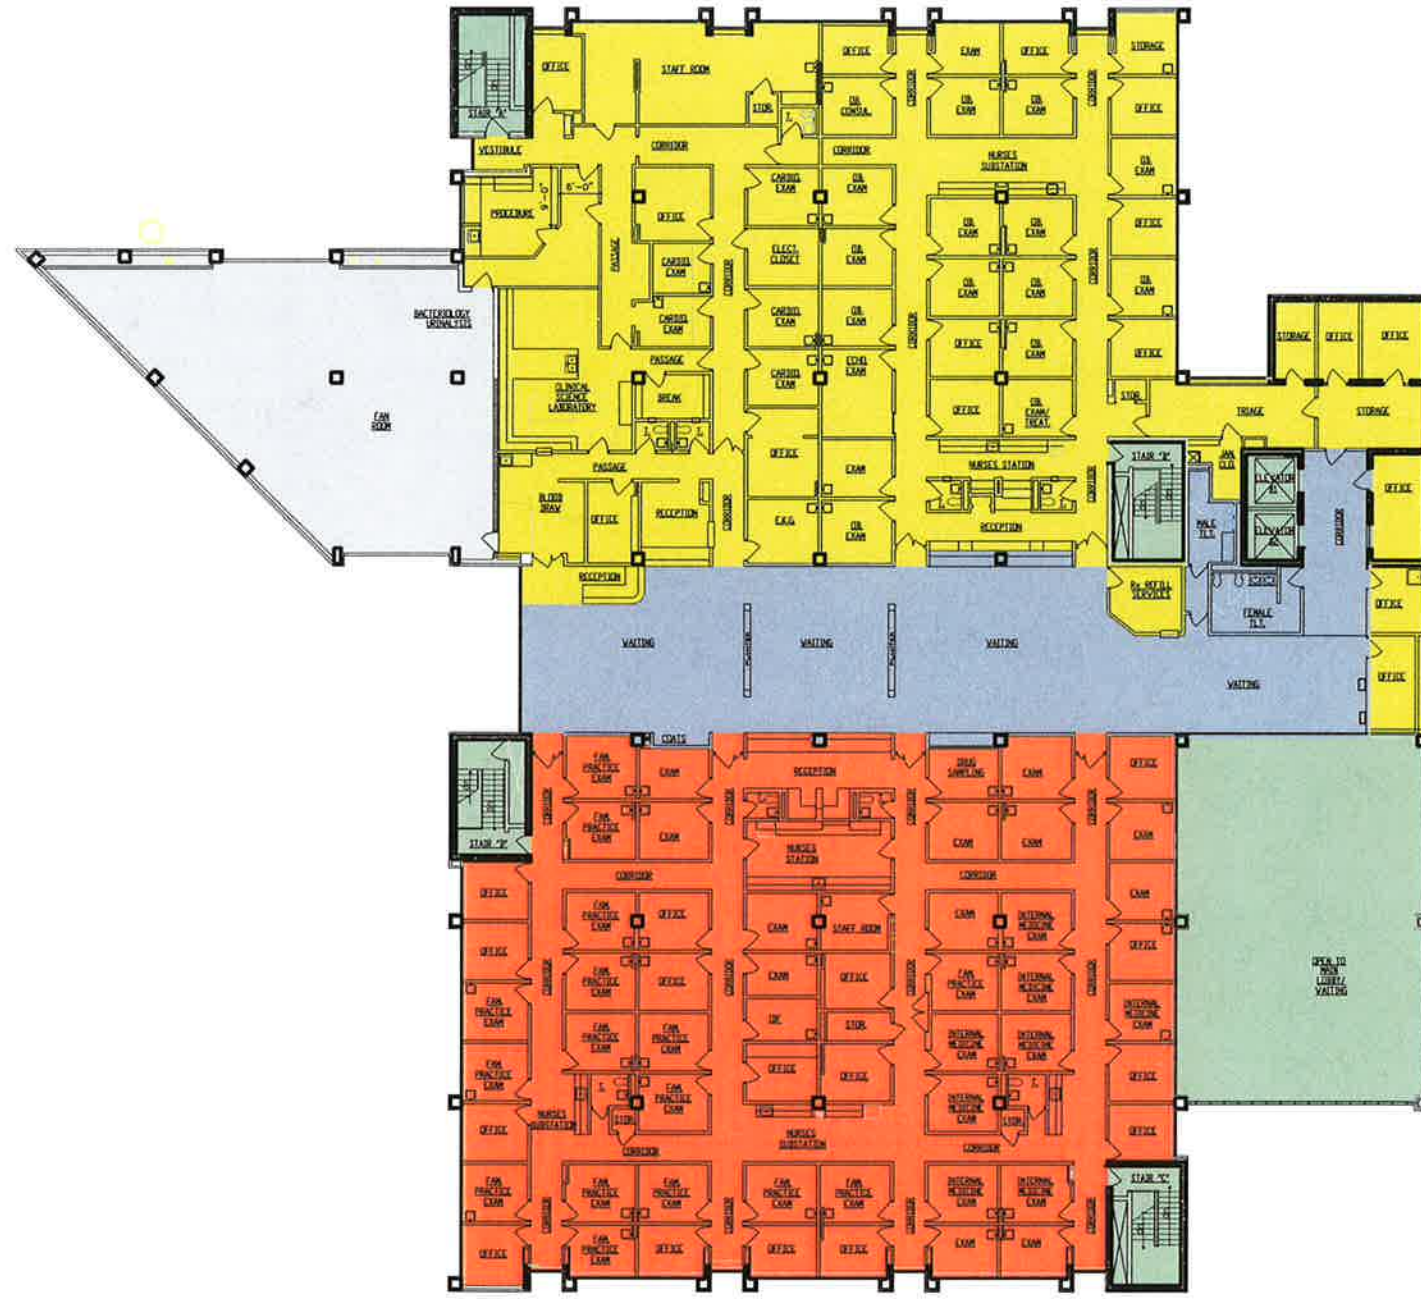

**SECOND FLOOR AREAS**

<span style="display:inline-block; width:15px; height:15px; background-color:lightblue; border:1px solid black;"></span> BUILDING SERVICE AREA	2,287 SF
<span style="display:inline-block; width:15px; height:15px; background-color:blue; border:1px solid black;"></span> FLOOR SERVICE AREA	3,750 SF
<span style="display:inline-block; width:15px; height:15px; background-color:green; border:1px solid black;"></span> BUILDING VERTICAL PENETRATIONS	3,338 SF
<span style="display:inline-block; width:15px; height:15px; background-color:yellow; border:1px solid black;"></span> TENANT AREA 1	10,224 SF
<span style="display:inline-block; width:15px; height:15px; background-color:orange; border:1px solid black;"></span> TENANT AREA 2	9,074 SF
<b>GROSS BUILDING AREA</b> 29,448 SF	
<b>INTERIOR GROSS MEASURED AREA</b> 28,673 SF	

**HEALTHCARE REALTY TRUST**  
**BOMA SURVEY**  
 333 Dixie Highway, Chicago Heights, Illinois

**SECOND FLOOR PLAN**  
 SCALE 3/32"=1'-0"  
 August 9, 2012

**GROUP**  
 223 West Erie - Suite #6W  
 Chicago, Illinois 60610  
 312.337.7800  
 312.337.7805 Fax