



FIRST FLOOR PLAN OF
 BLUE WATER PLASTICS INC.
 (57,513 SQ. FT.)

- DO NOT SCALE PRINT -

BLUE WATER PLASTICS, INC. 1515 Burns Hwy., P.O. Box 129 Marysville, Michigan 49840-0129 (517) 354-4350 • FAX (517) 354-4355			
SHT. NO. 11 OF 11	SCALE: 1/8" = 1'-0"	BWP PART NO. 1	
DESIGNED BY: TOR	DATE: 2/11/98	PLN. 2/11/98	
CUSTOMER: BWP	YEAR: 1998		
PART NAME: BLUE WATER PLASTICS, INC.			

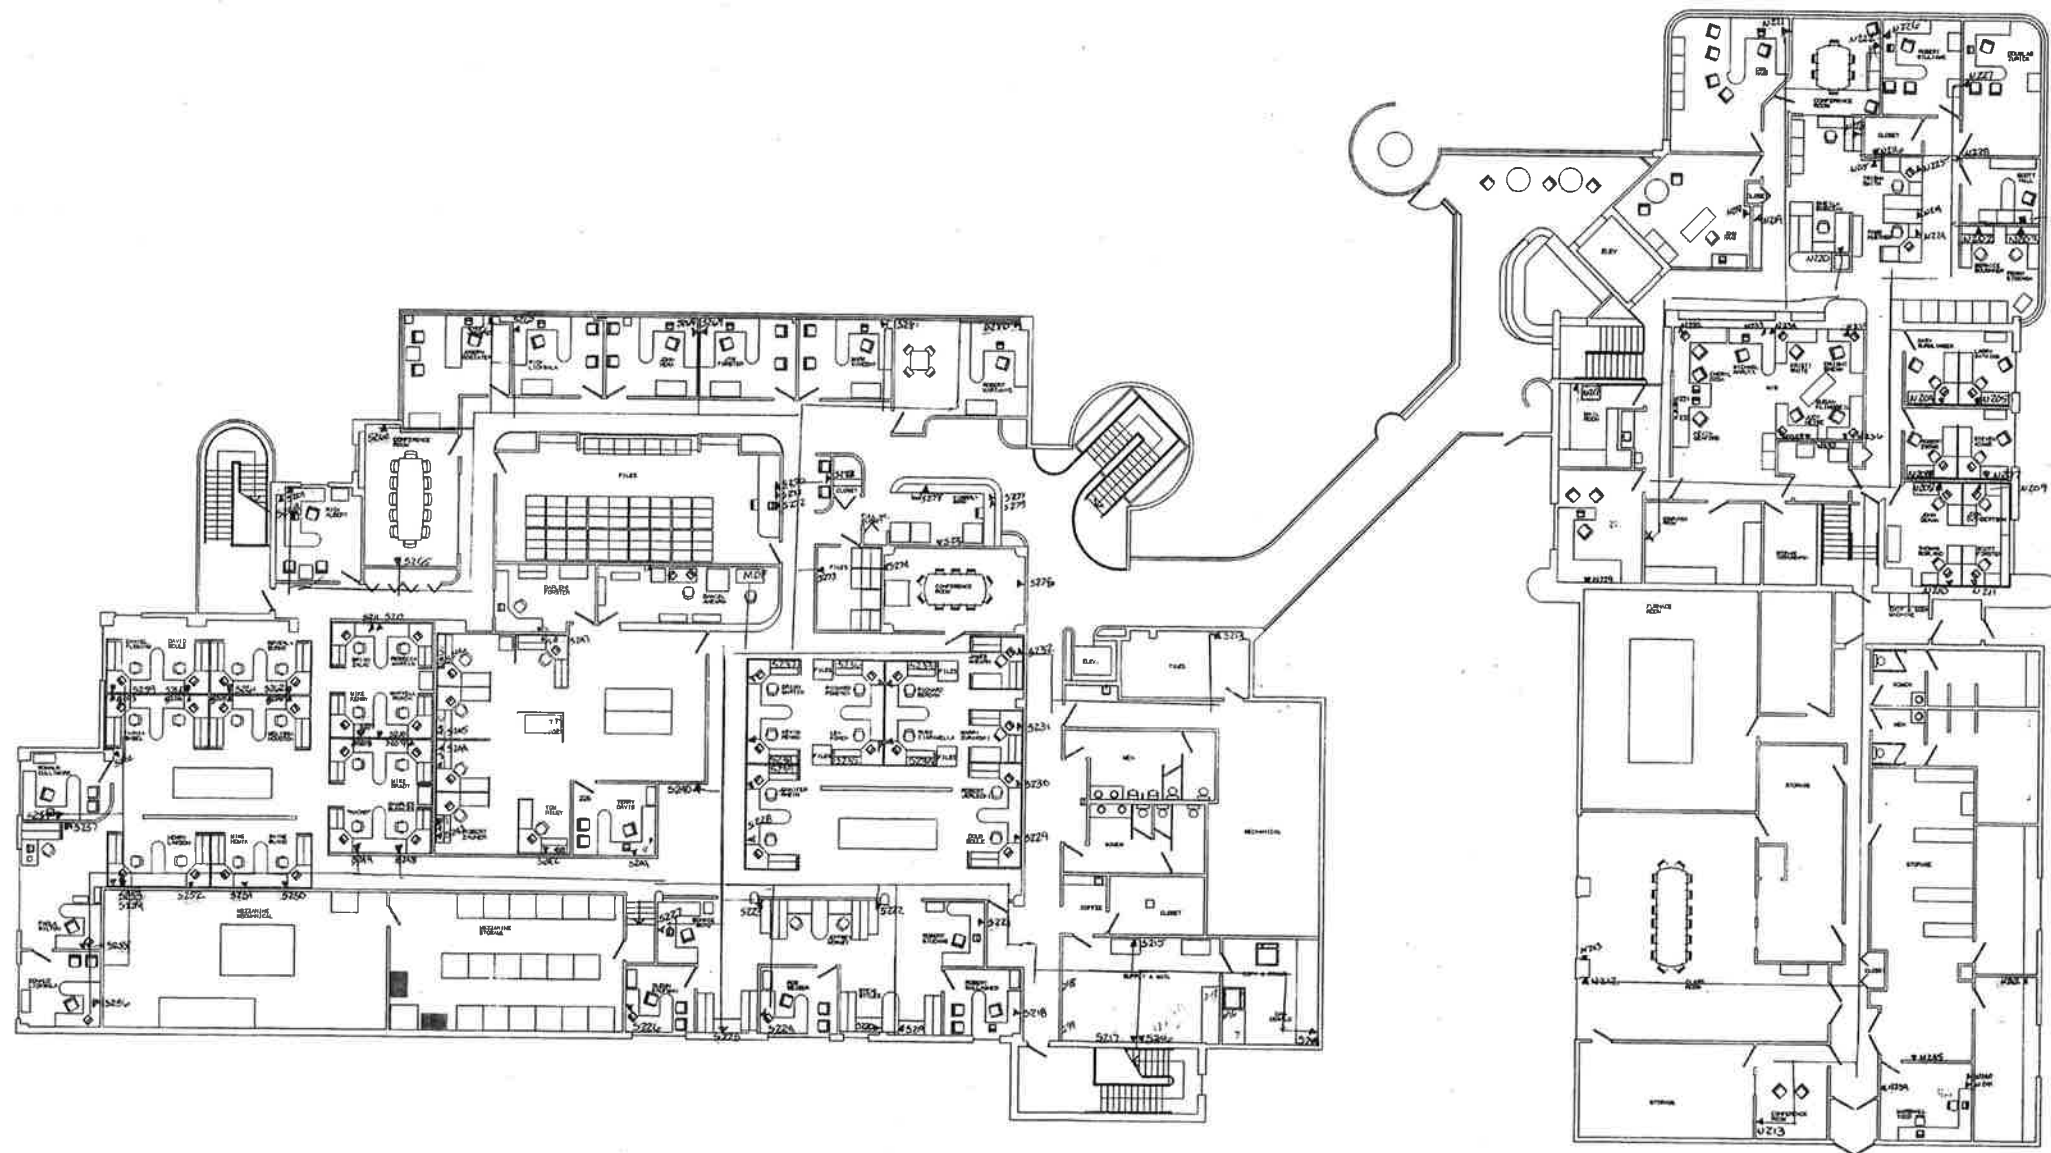

SECOND FLOOR PLAN OF
 BLUE WATER PLASTICS INC.
 (67,739 SQ. FT.)

DO NOT SCALE PRINT			
 BWP BLUE WATER PLASTICS INC. 1515 Buvo Hwy., P.O. Box 129 Marquette, Michigan 49840-0129 (313) 364-4550 • FAX (313) 364-4556			
SHT. NO. 1 OF 1	SCALE: 1/8" = 1'-0"	BWP PART NO. 1	
DESIGNED BY: TOR	DATE: 2/1/98	PLOT: 2/1/98	
CUSTOMER: BWP	YEAR: 1998		
PART NAME: BLUE WATER			