

By *[Signature]*

CERTIFIED CORRECTIONS


CHICAGO CERTIFIED




211 S MAPLE LN
PROSPECT HILLS, IL
O: 877.205.3799
F: 877.260.7209
THOMAS@THOMASARCH.COM

ROOF / ATTIC NOTES


- 1 PROVIDE ATTIC VENTILATION PER IRC R806. MINIMUM ATTIC VENTILATION SHALL HAVE A NET FREE AREA OF 1/150 OF THE AREA TO BE VENTILATED.
- 2 ATTIC VENTILATION SHALL INCLUDE ROOF VENTS / RIDGE VENTS AS INDICATED ON PLANS ALONG WITH INTEGRAL SOFFIT VENTING. ROOF VENTS SHALL BE LOCATED WITHIN 3 FEET OF THE PEAK OF THE ROOF.
- 3 ATTIC VENTILATION SHALL BE SPLIT APPROXIMATELY 50 / 50 BETWEEN ROOF / RIDGE VENTS AND SOFFIT VENTING.
- 4 PROVIDE AIR BAFFLES BETWEEN RAFTER SPACES AT ALL LOCATIONS WHERE INSULATION MAY OBSTRUCT VENTILATION.

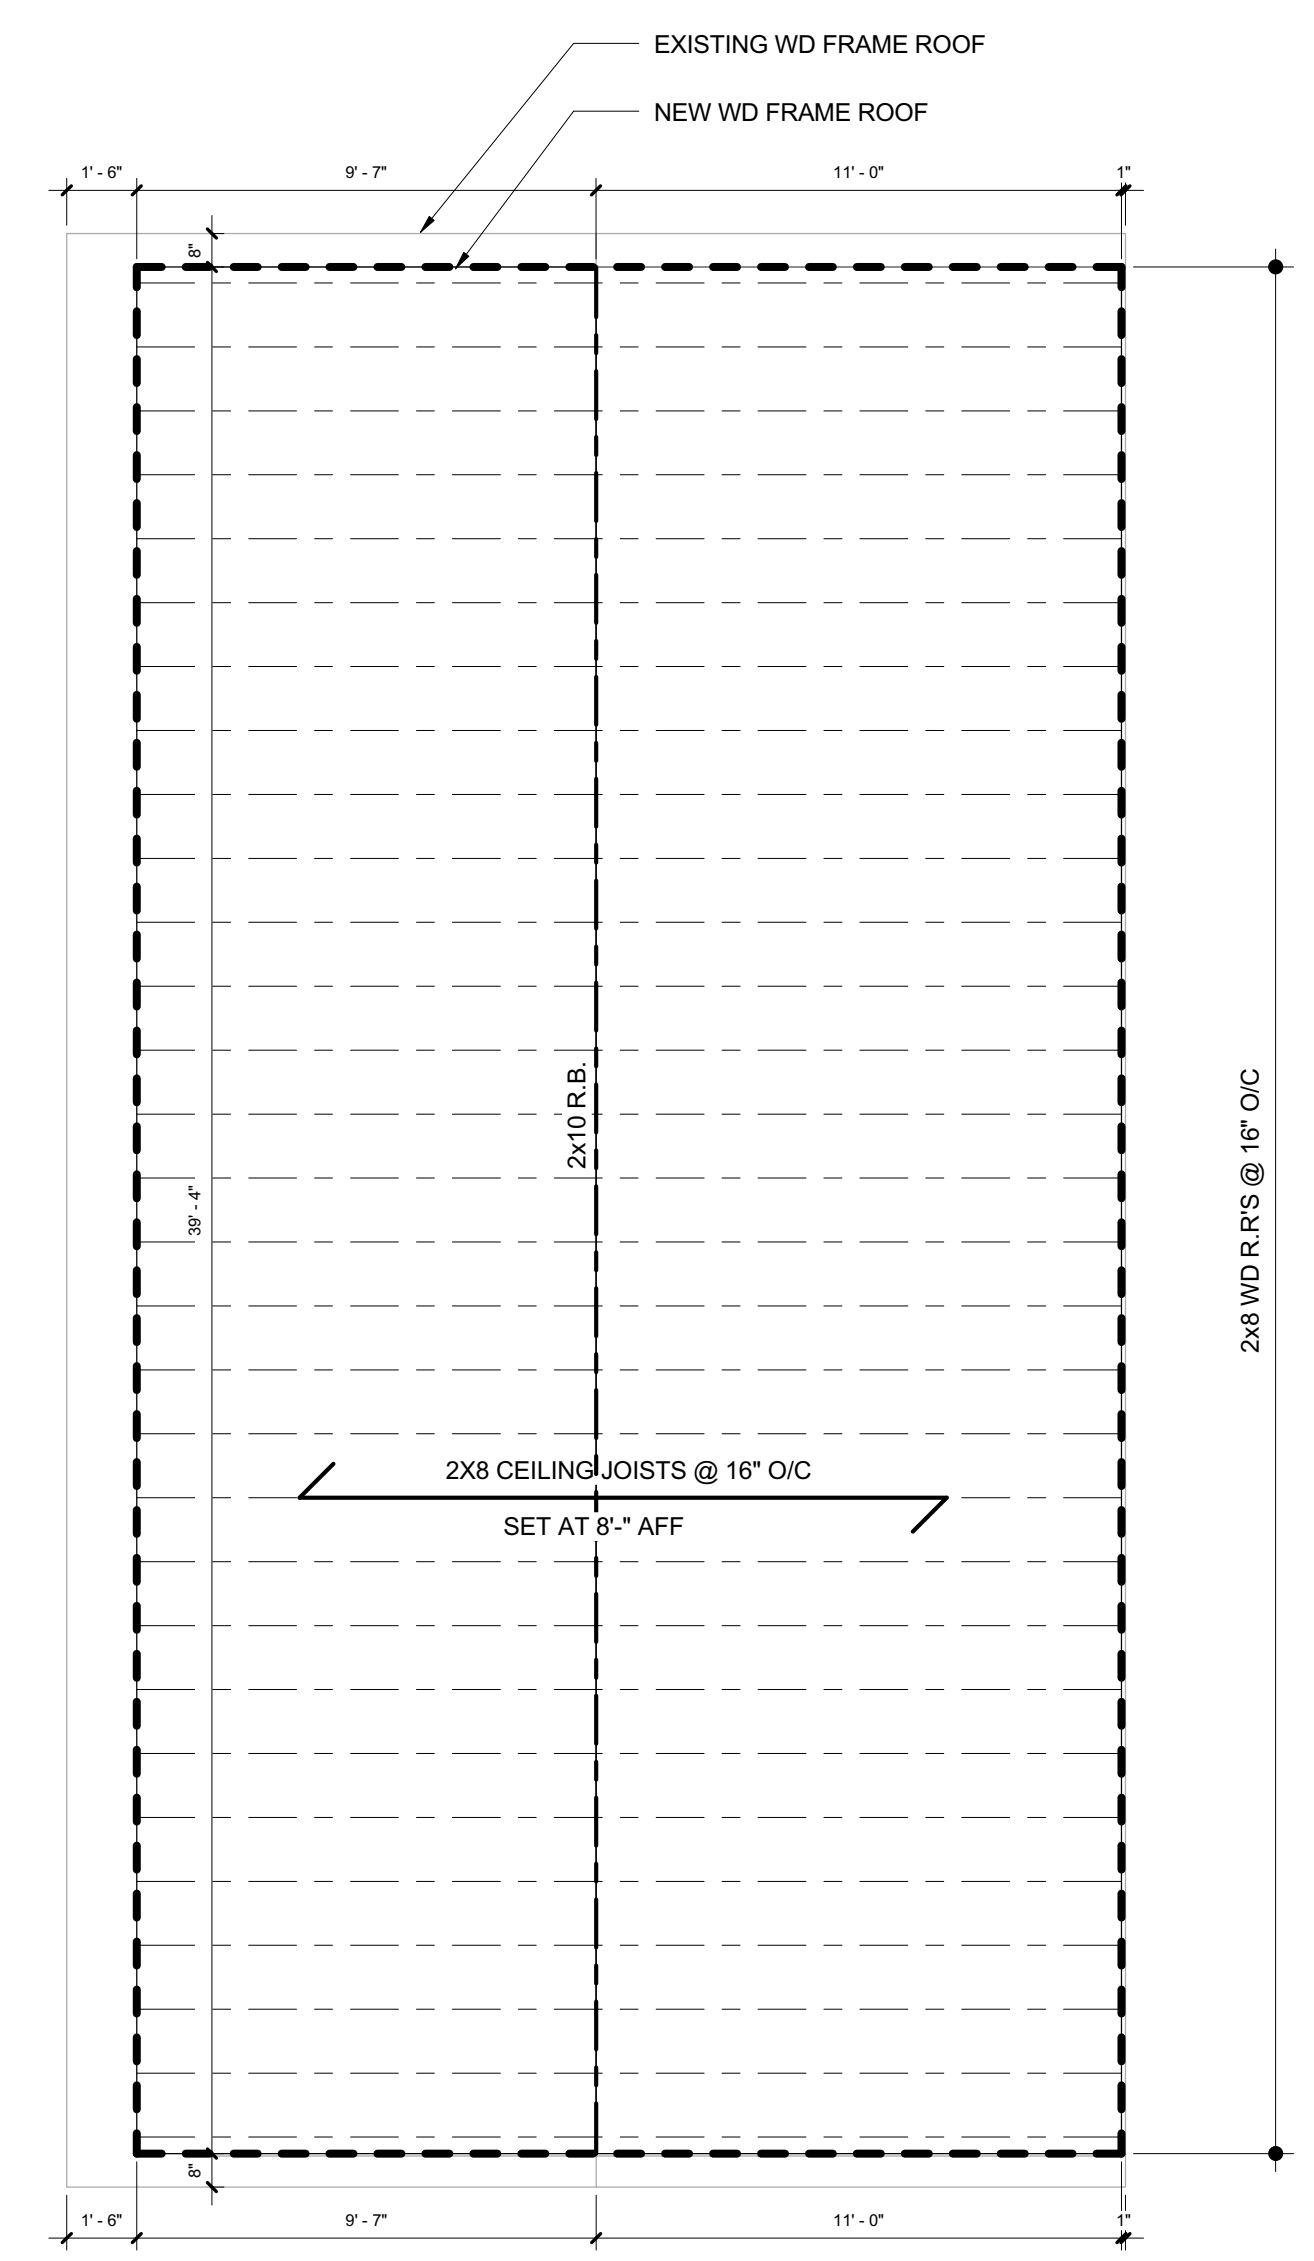


③ ROOF - FRAMING PLAN
1/4" = 1'-0"

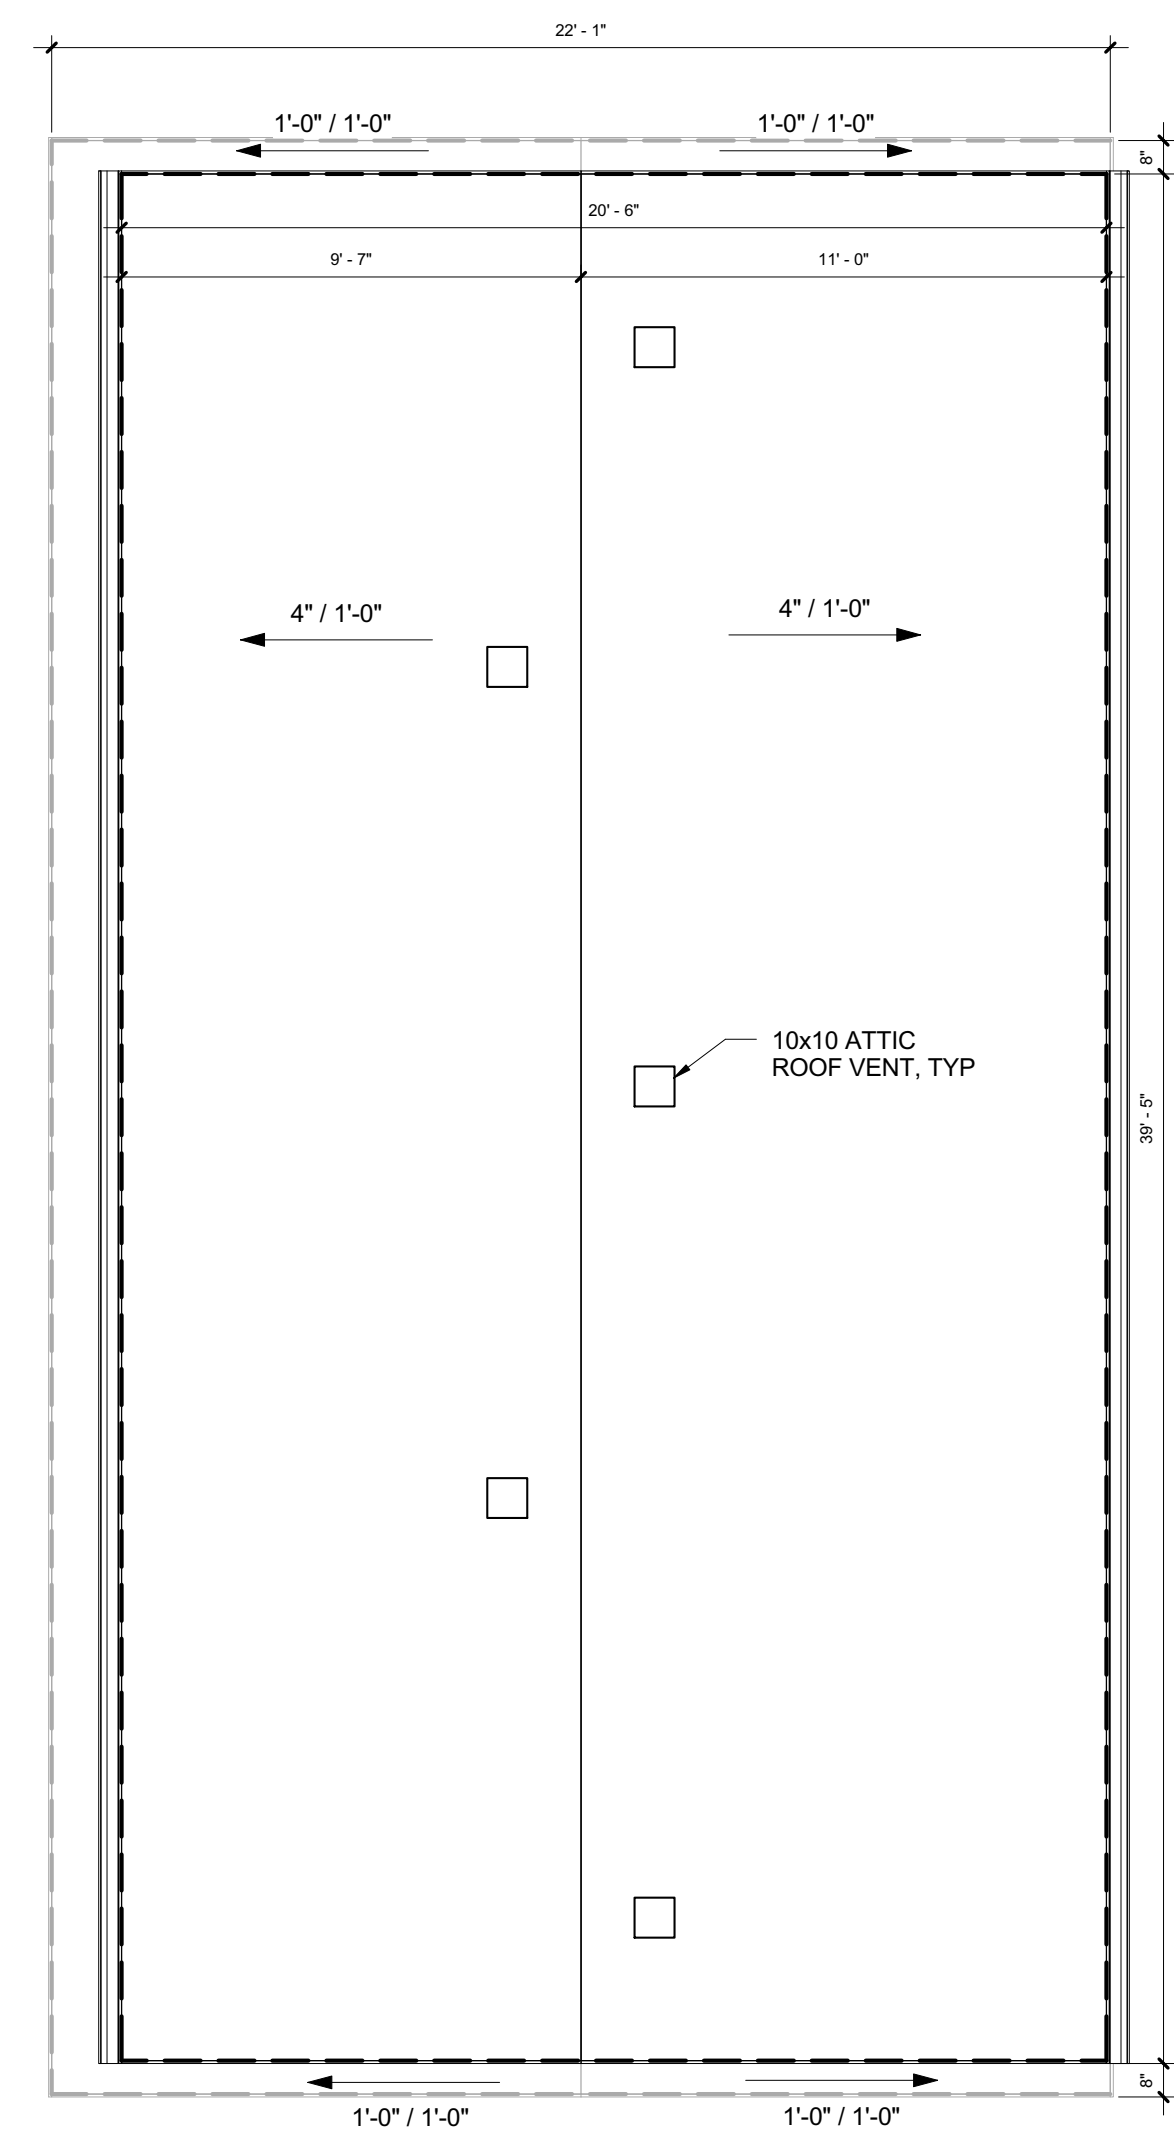

② ROOF - PROPOSED
1/4" = 1'-0"

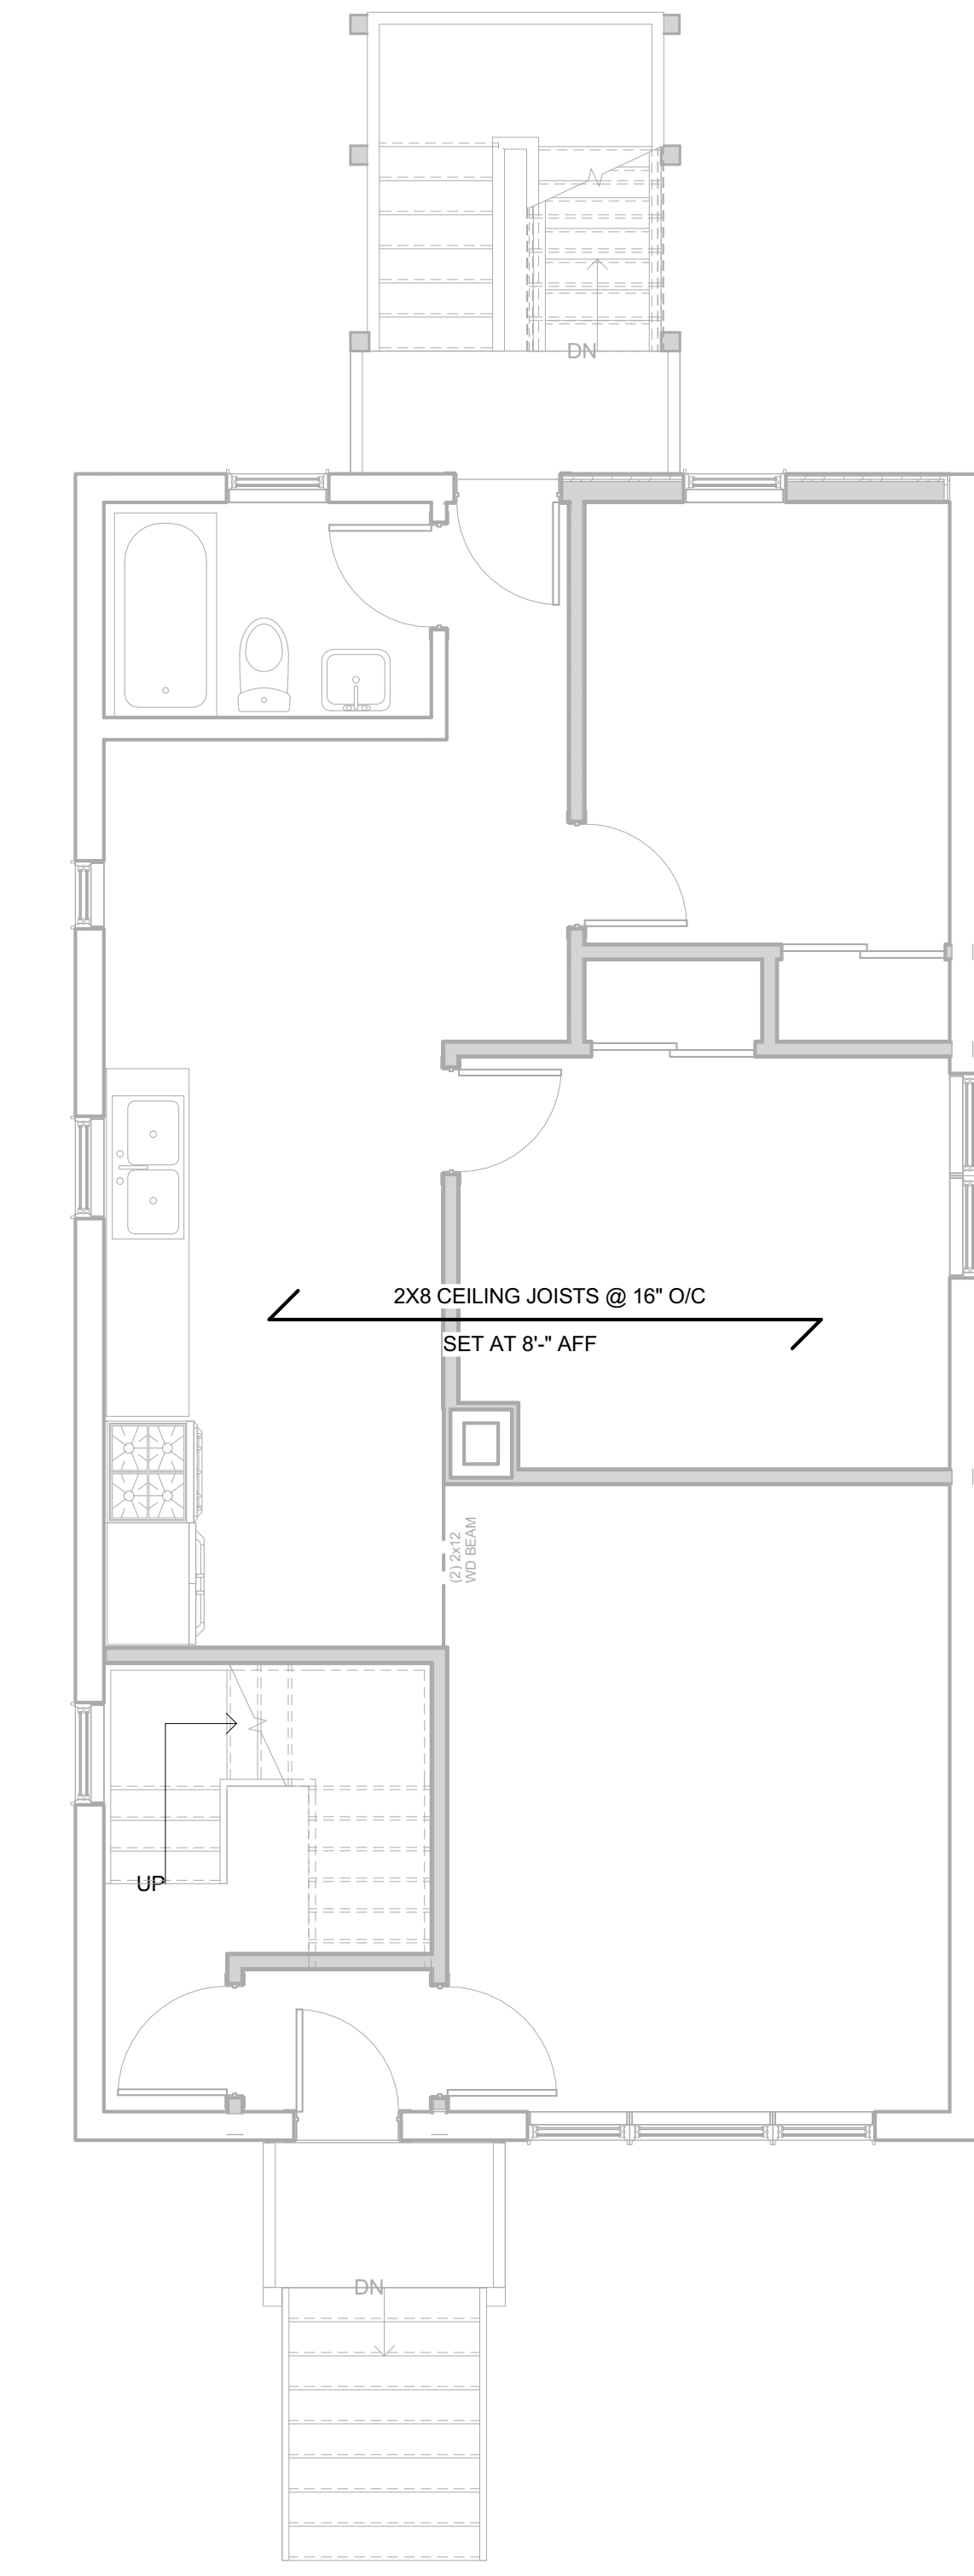

① 2nd FLOOR - FRAMING PLAN
1/4" = 1'-0"

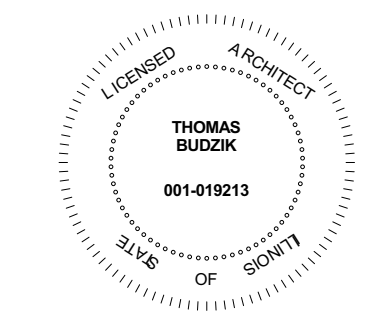

No.	Description	Date
1	ISSUED FOR PERMIT	10/22/14

Project Name and Address

**BNS PROPERTIES, LLC
INTERIOR ALTS AND ADD.
TO EXST. MULTI-UNIT RES**

4112 W POTOMAC
CHICAGO, IL 60651

Project No. 14084
Description FRAMING PLANS

